


# Insulated Greenhouse Floor

Simple and inexpensive method to insulate greenhouse floor

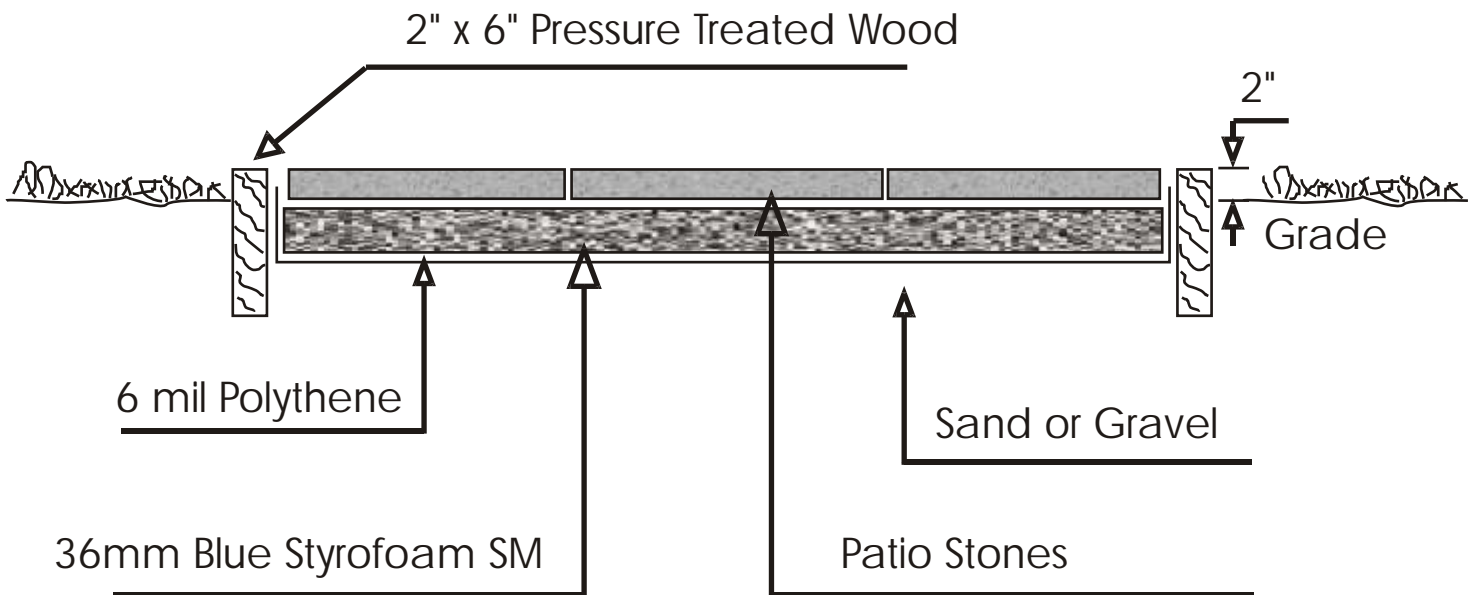

## O.D. Base Sizes

FS46 6'-4-5/8" x 4'-6"

FS79 6'-4-5/8" x 8'-5"

FS913 8'-5 1/8" x 12'-6"

FS917 8'-5 1/8" x 16'-7"

Customer MUST maintain these sizes for base